
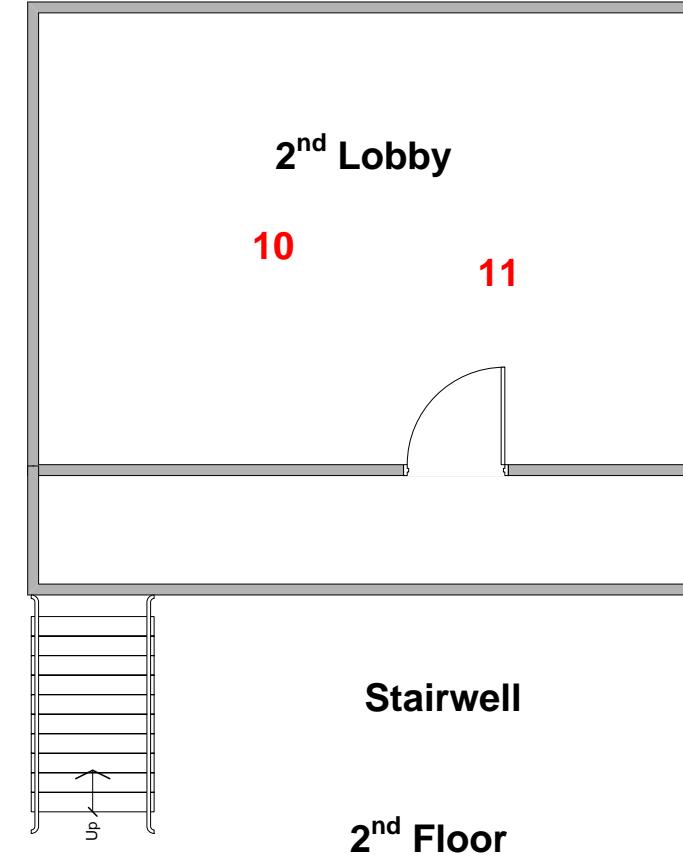
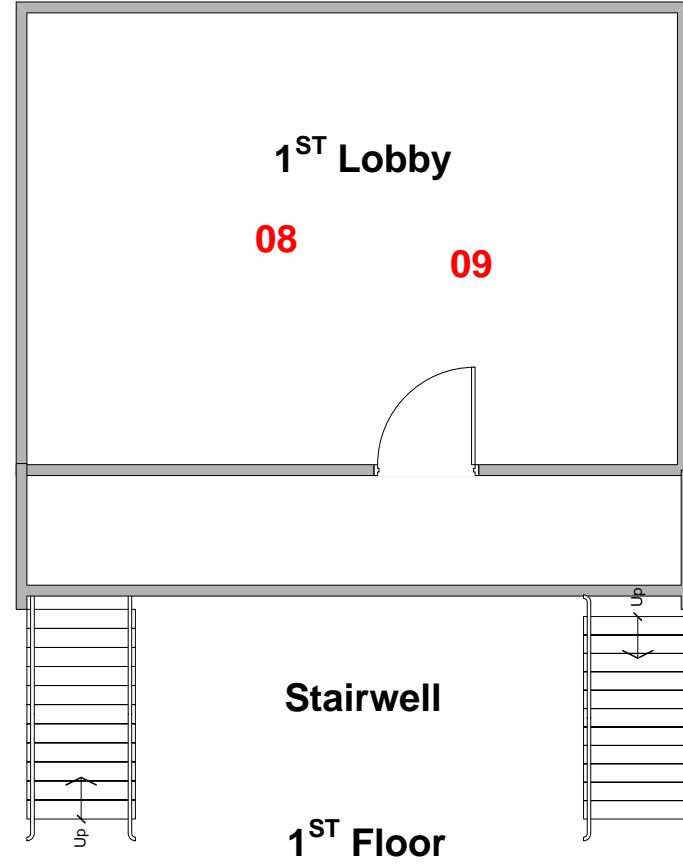


Notes:
The drawing is not to scale
Item Number = RED

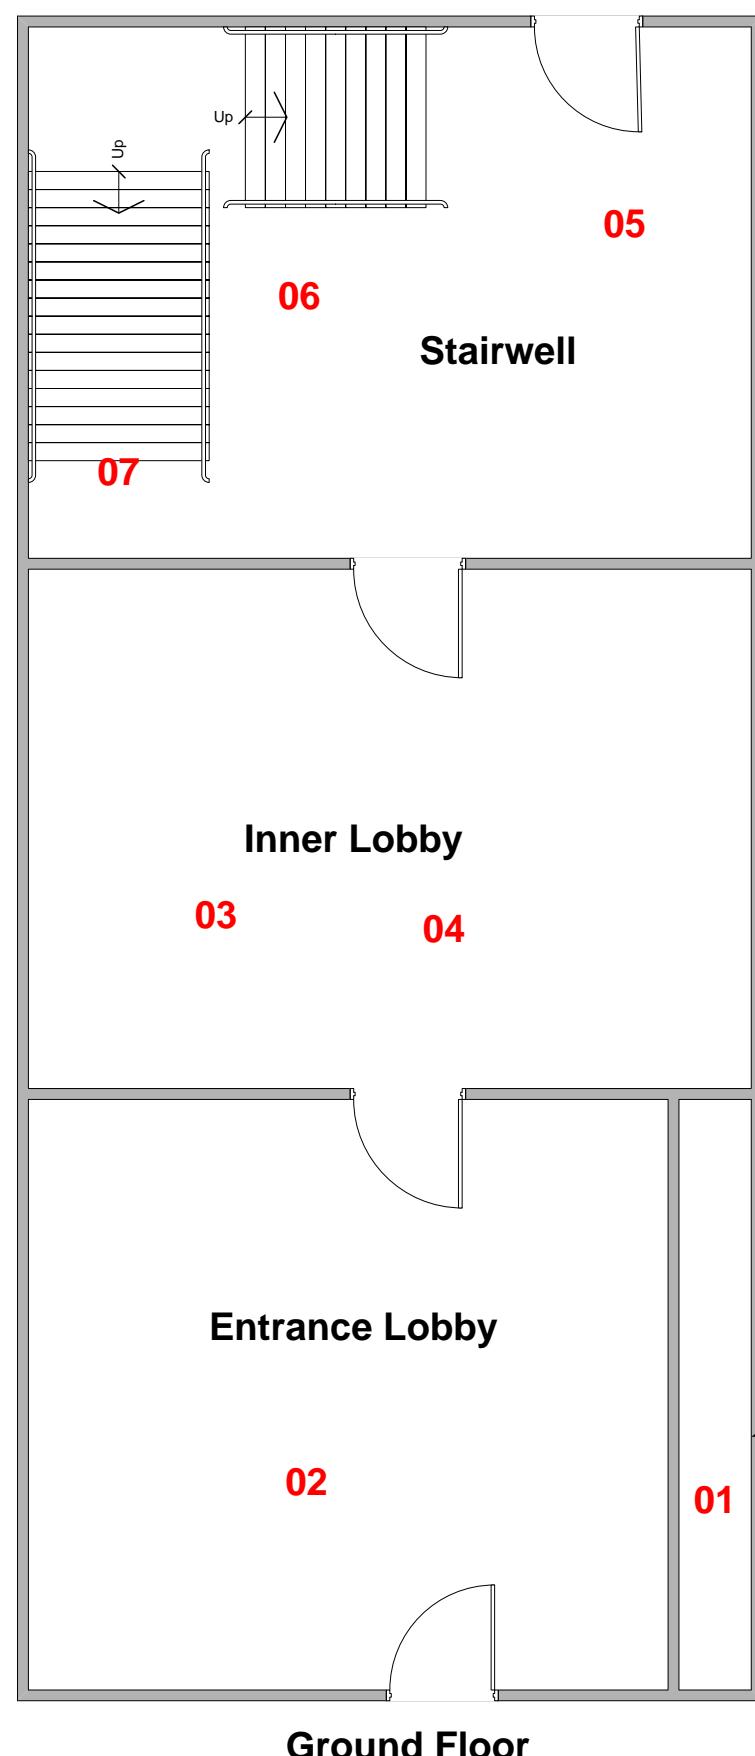

Cabot
thermals limited
(Surveying Division)

Cabot Thermals Ltd (Surveying
Division)
Unit 4, 171 Bryants Hill
St. George
Bristol
BS5 8RQ
Tel: 0117 9672449
Fax: 0117 9353298

Project

11-12 Amber Court
Colbourne Street
Swindon

Title

Building Plan

Date 30/04/10	Drawing Number CT/241531/ D1 of 1
Drawn SS	